


**SANDCO
LAKE ELLA PROJECT
DE SOTO STREET
PHASE 3**

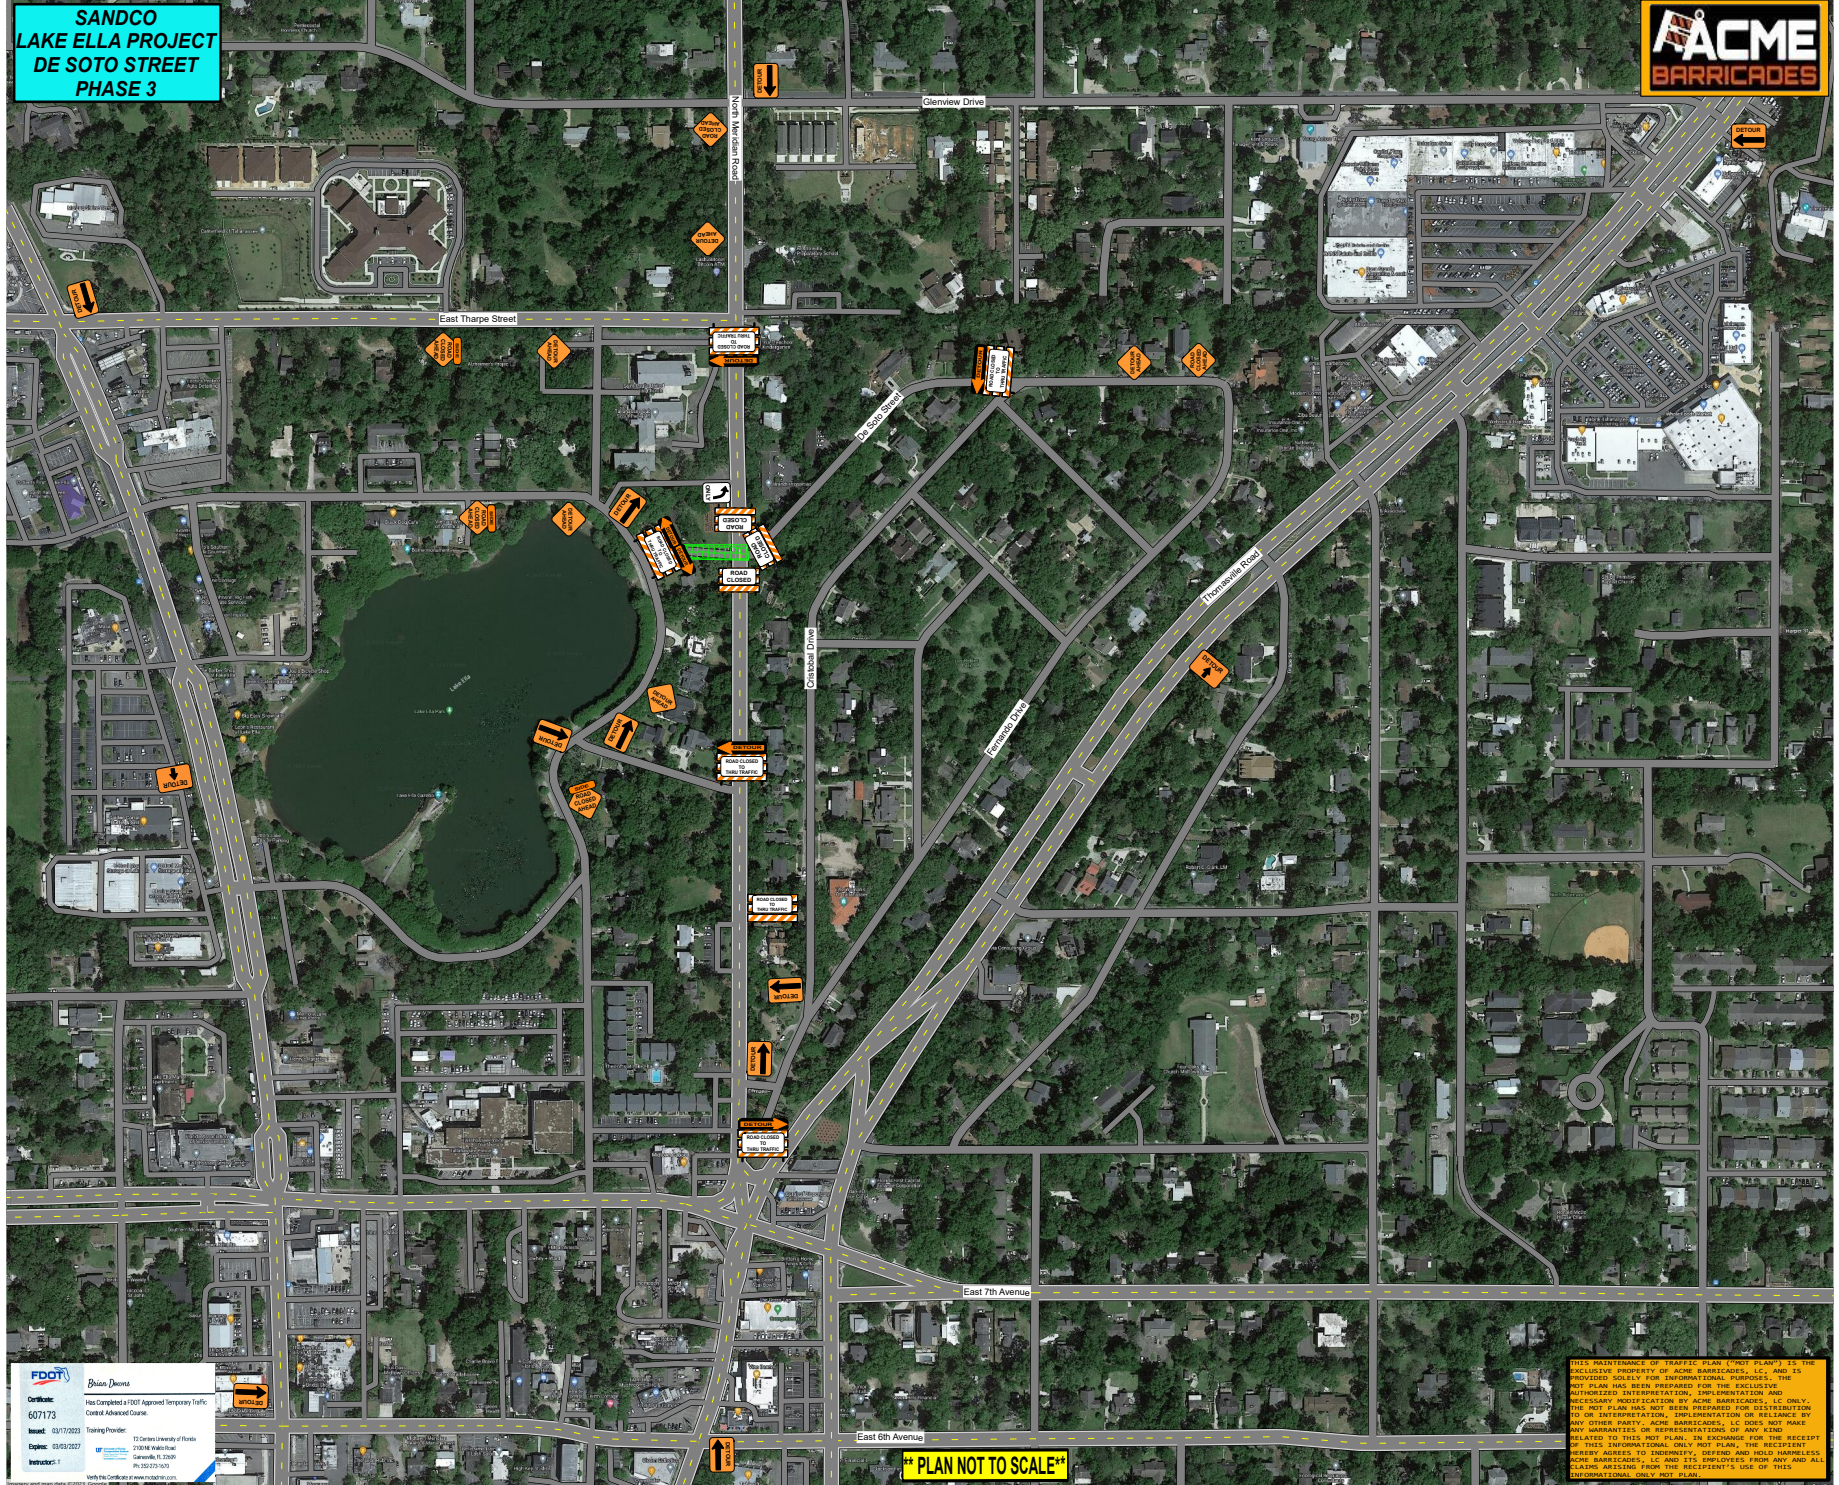

FDOT Division District
Certificate: Has Completed a FDOT Approved Temporary Traffic Control Advance Course
Issued: 03/17/2023 Training Provider: 11 Corbett University of Florida
Expires: 03/19/2027 22086 Mainland
Invarion, LLC 22086 Mainland
Gainesville, FL 32609
PH: 352-270-1670
www.invarion.com

**** PLAN NOT TO SCALE ****

THIS MAINTENANCE OF TRAFFIC PLAN ("NOT PLAN") IS THE EXCLUSIVE PROPERTY OF ACME BARRICADES, L.C. AND IS PROVIDED SOLELY FOR INFORMATIONAL PURPOSES. THE NOT PLAN HAS BEEN PREPARED FOR THE EXCLUSIVE PURPOSES OF IDENTIFICATION, CONSULTATION AND ONLY REQUIRES NOTIFICATION BY ACME BARRICADES, L.C. ONLY. THE NOT PLAN HAS NOT BEEN PREPARED FOR DISTRIBUTION TO OR INTERPRETATION, IMPLEMENTATION OR USE BY ANY OTHER PARTY. ACME BARRICADES, L.C. DOES NOT MAKE ANY WARRANTIES OR REPRESENTATIONS OF ANY KIND RELATED TO THIS NOT PLAN. IN EXCHANGE FOR THE RECEIPT OF THIS INFORMATION, ONLY THE RECIPIENT HEREBY AGREES TO INDEMNIFY, DEFEND AND HOLD HARMLESS ACME BARRICADES, L.C. AND ITS EMPLOYEES FROM ANY AND ALL CLAIMS ARISING FROM THE RECIPIENT'S USE OF THIS INFORMATION. ONLY NOT PLAN.